




COLUMN-C16
(SIMILAR FOR COLUMN-C17 & C18)
(THIS 3 NOS)
SCALE 1:50

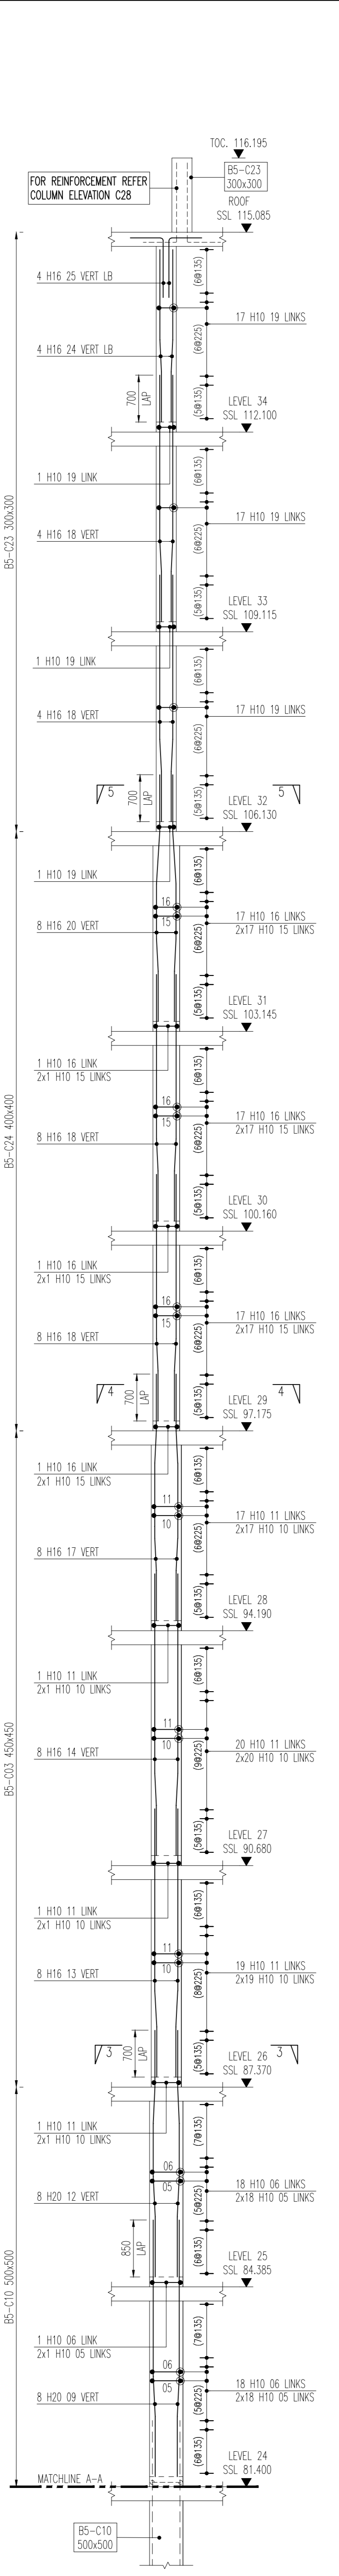


CONTINUATION OF COLUMN-C16
FROM LEVEL 24 TO ROOF
(SIMILAR FOR COLUMN-C17 & C18)
(THIS 3 NOS)
SCALE 1:50

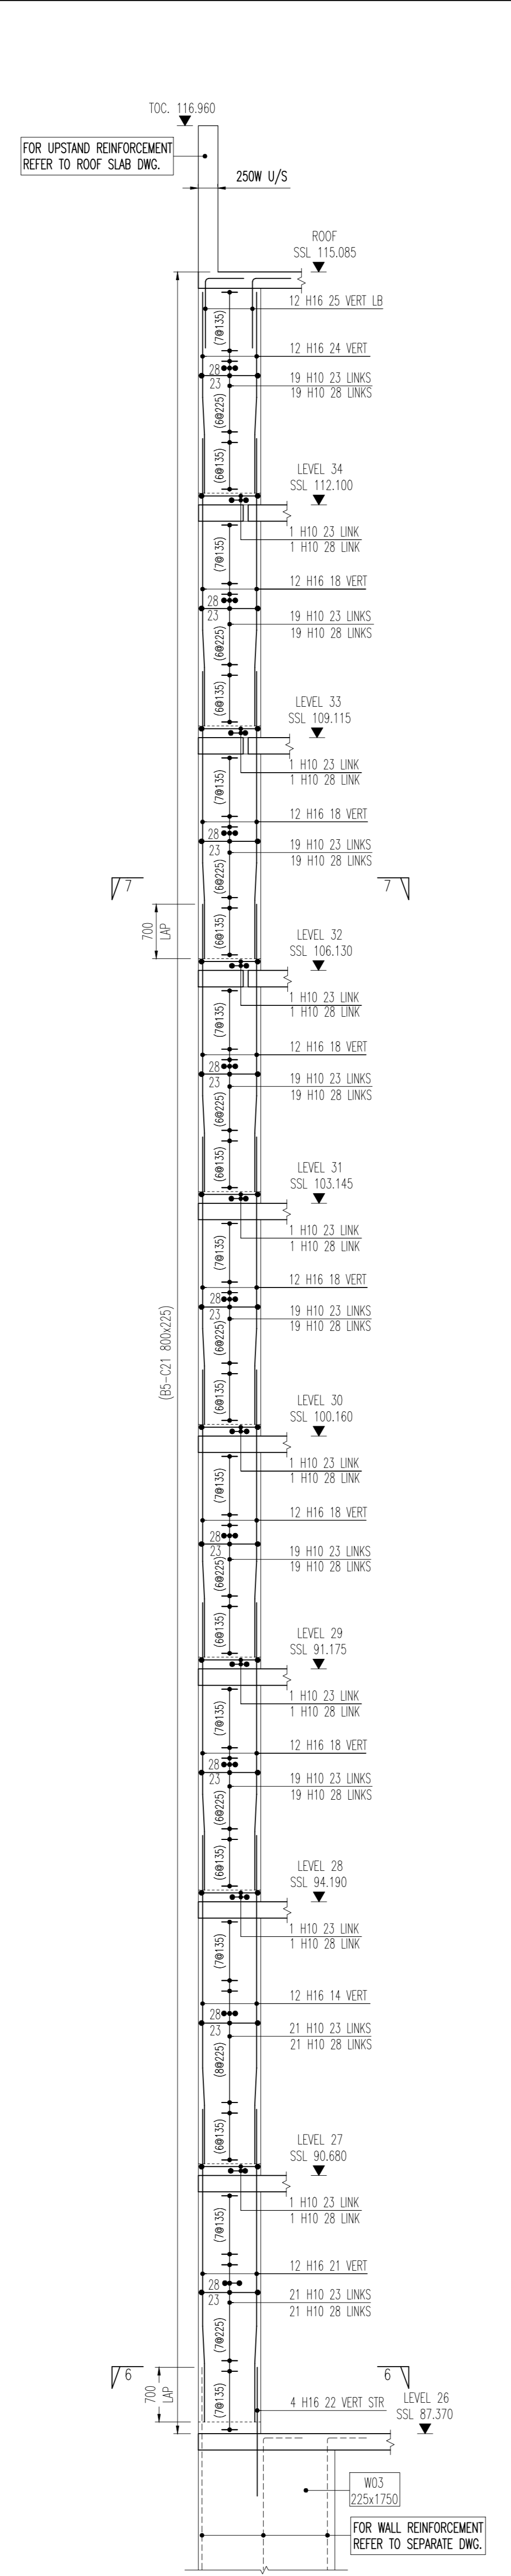


COLUMN-C25
SCALE 1:50

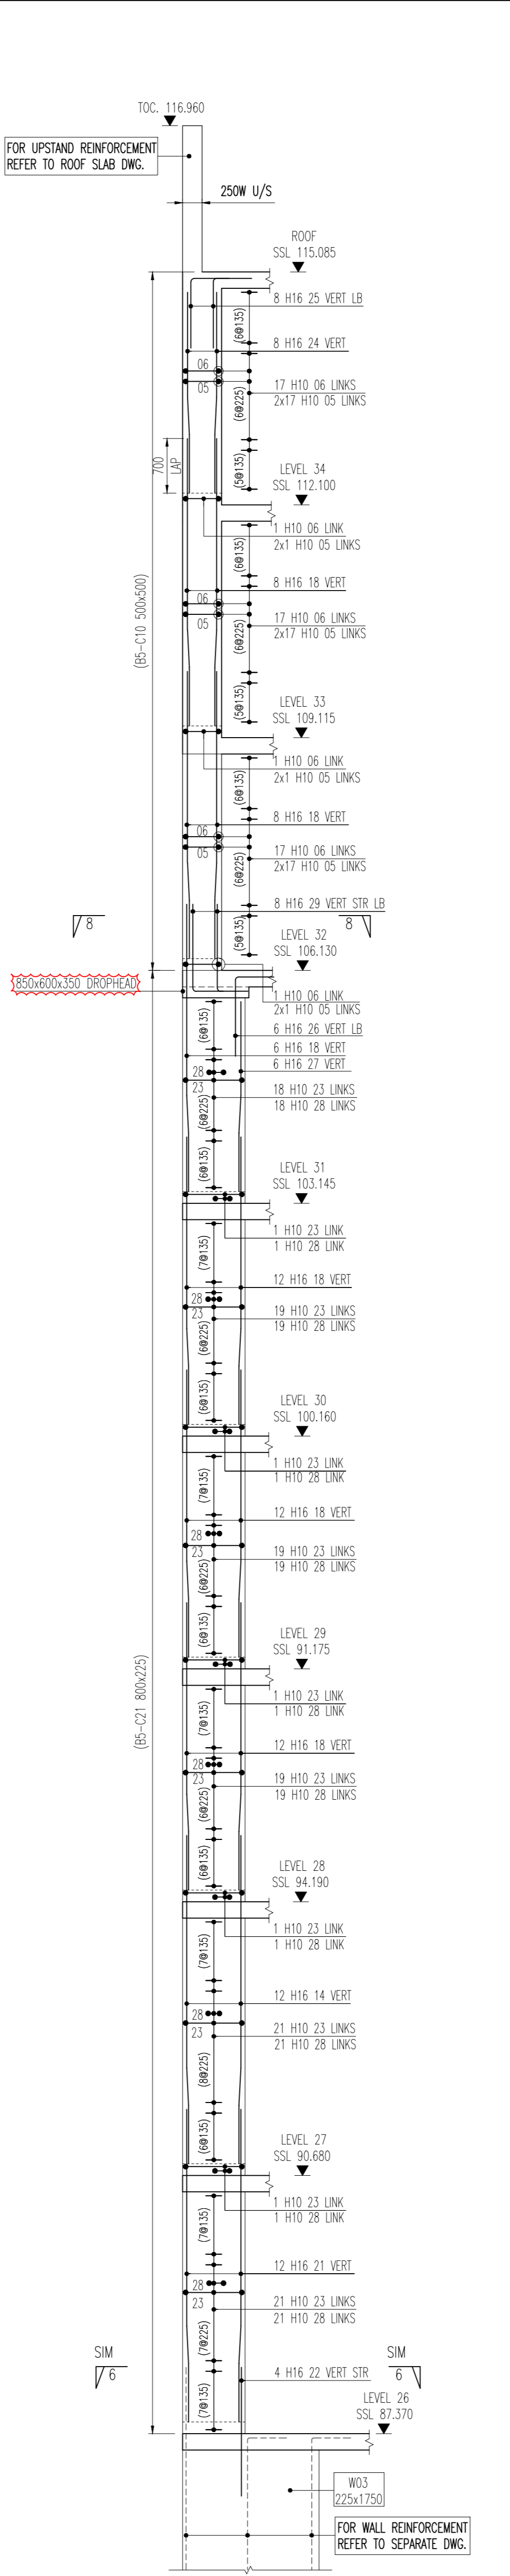











COLUMN-C26
SCALE 1:50
PLEASE VERIFY COLORED REINFORCEMENT.

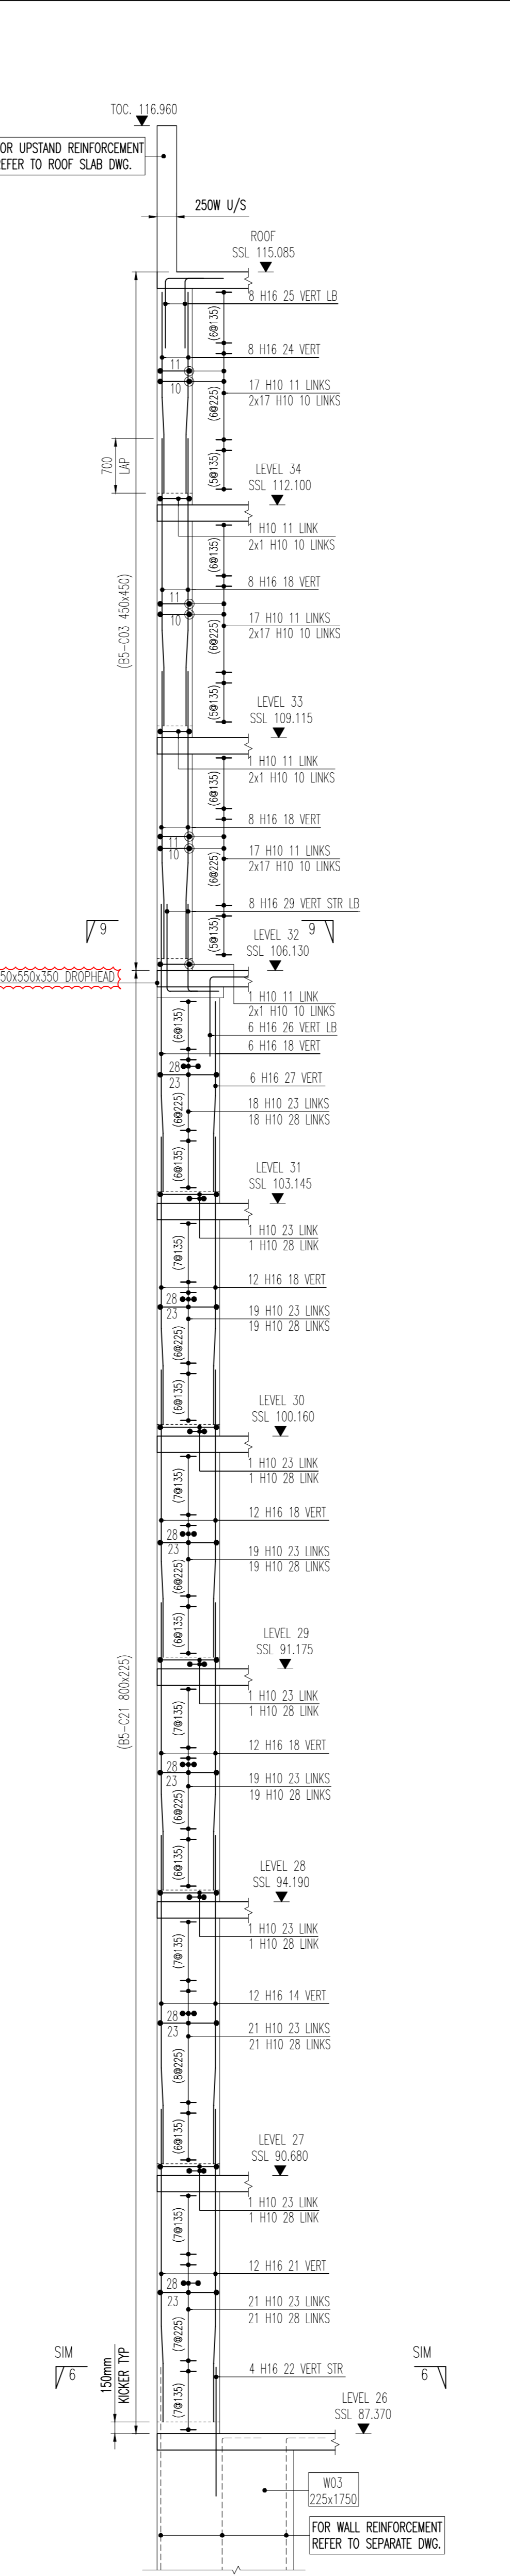


COLUMN-C27
SCALE 1:50

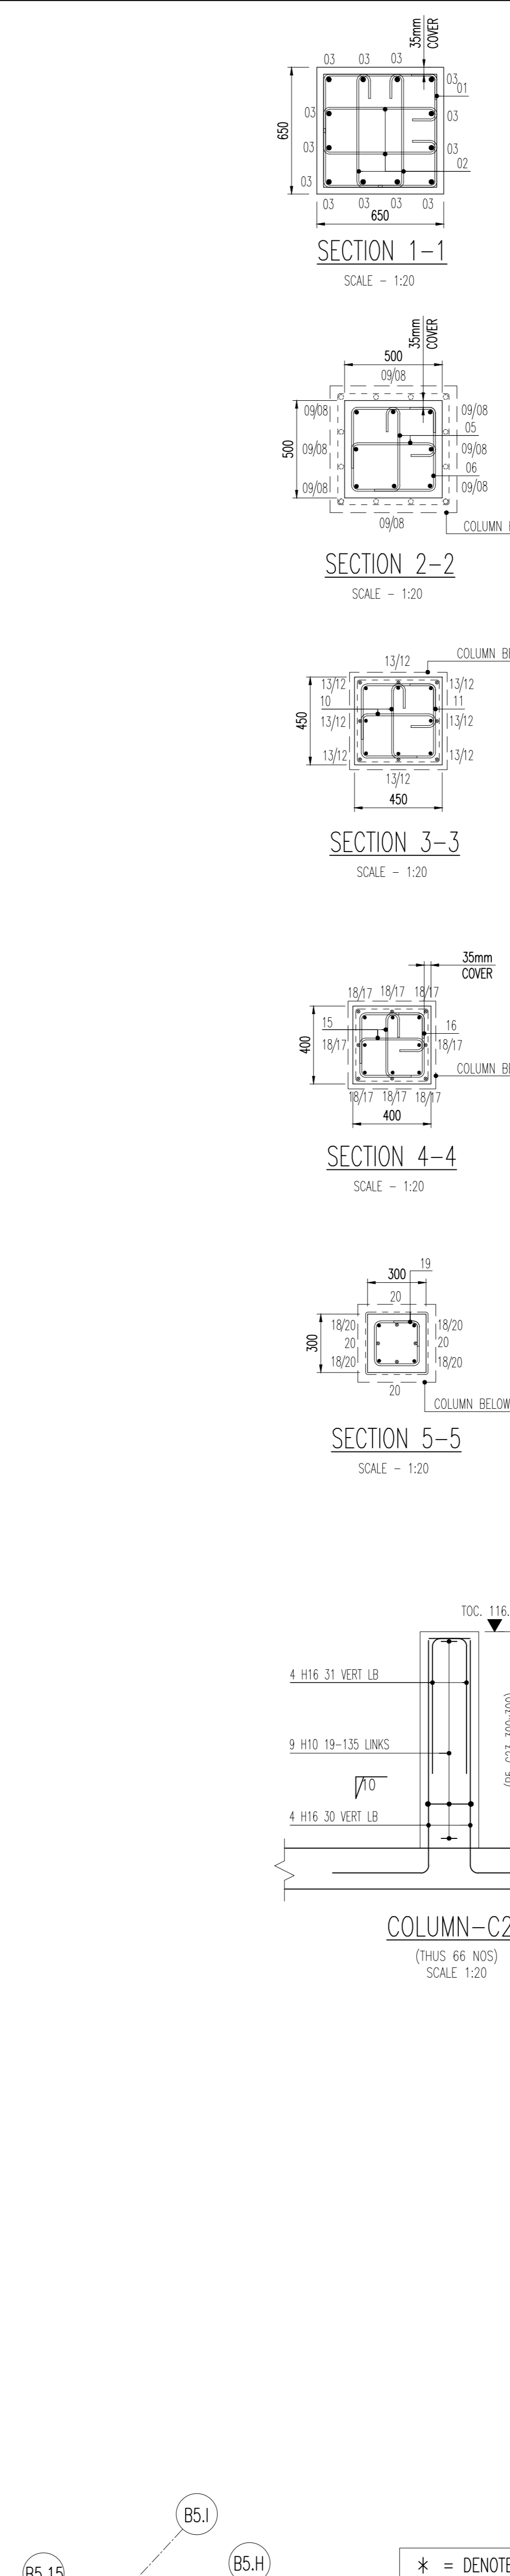


COLUMN-C28
(THIS 66 NOS)
SCALE 1:20

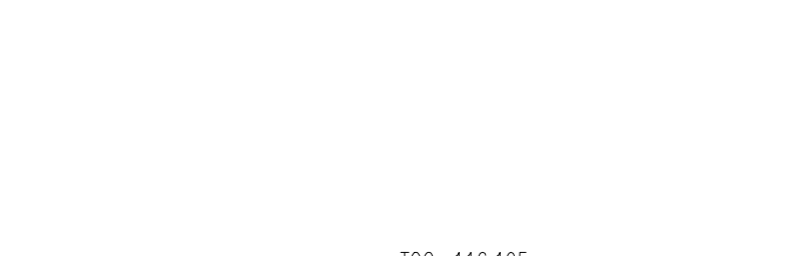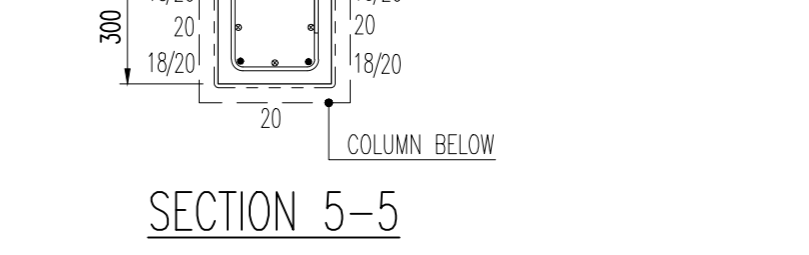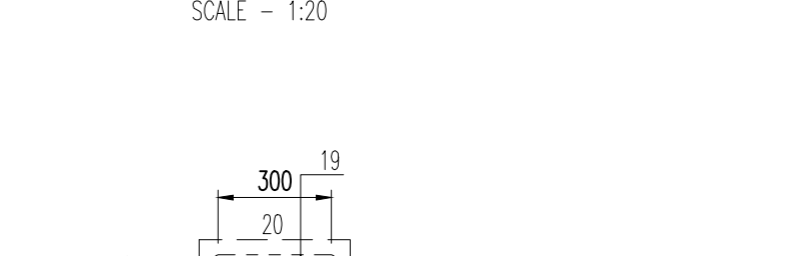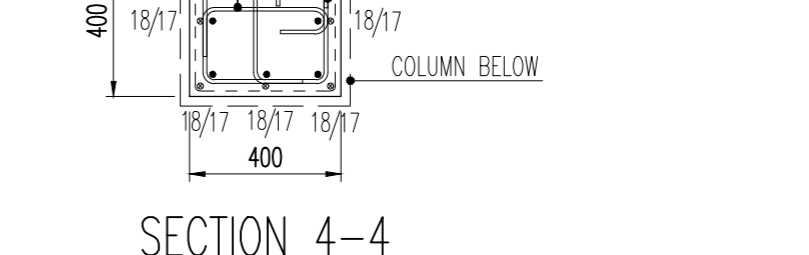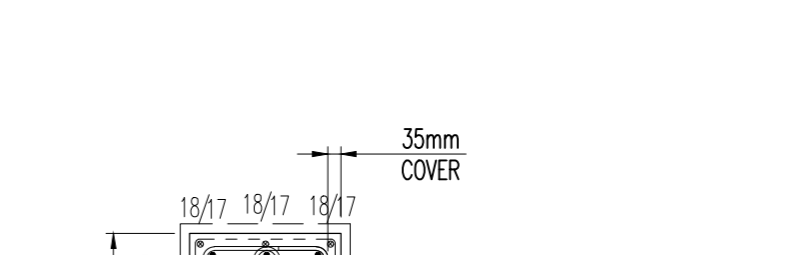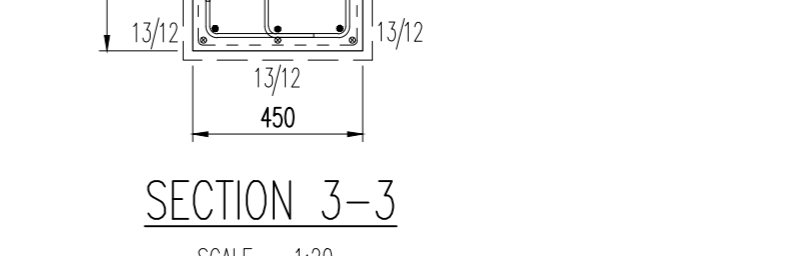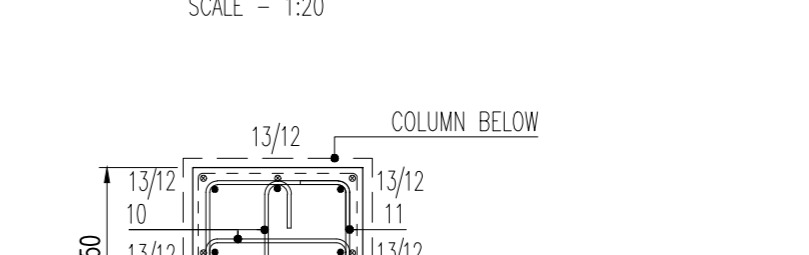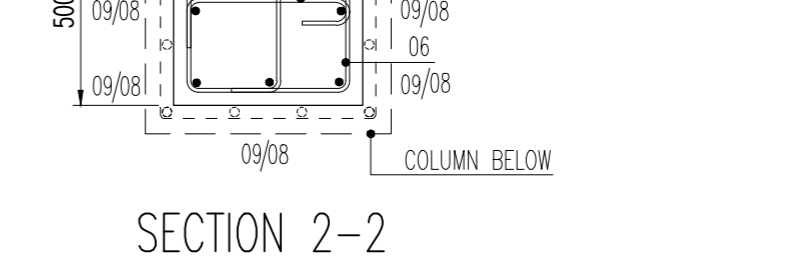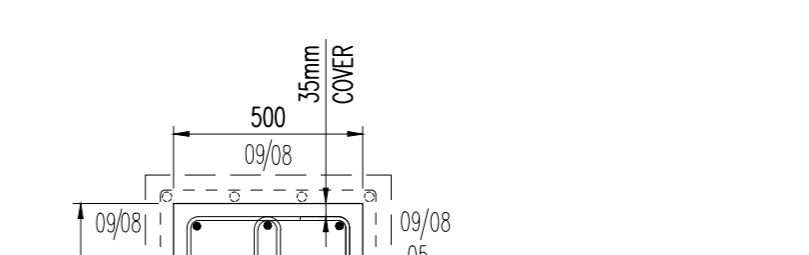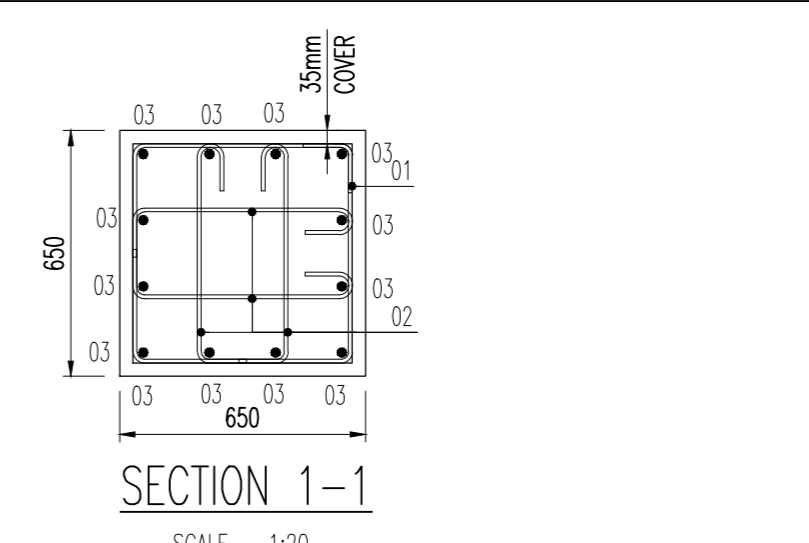

- = BAR STOPS AT BELOW FLOOR
- ⊗ = BAR LAP/ANCHOR IN ABOVE FLOOR
- = COLUMN MAIN BARS

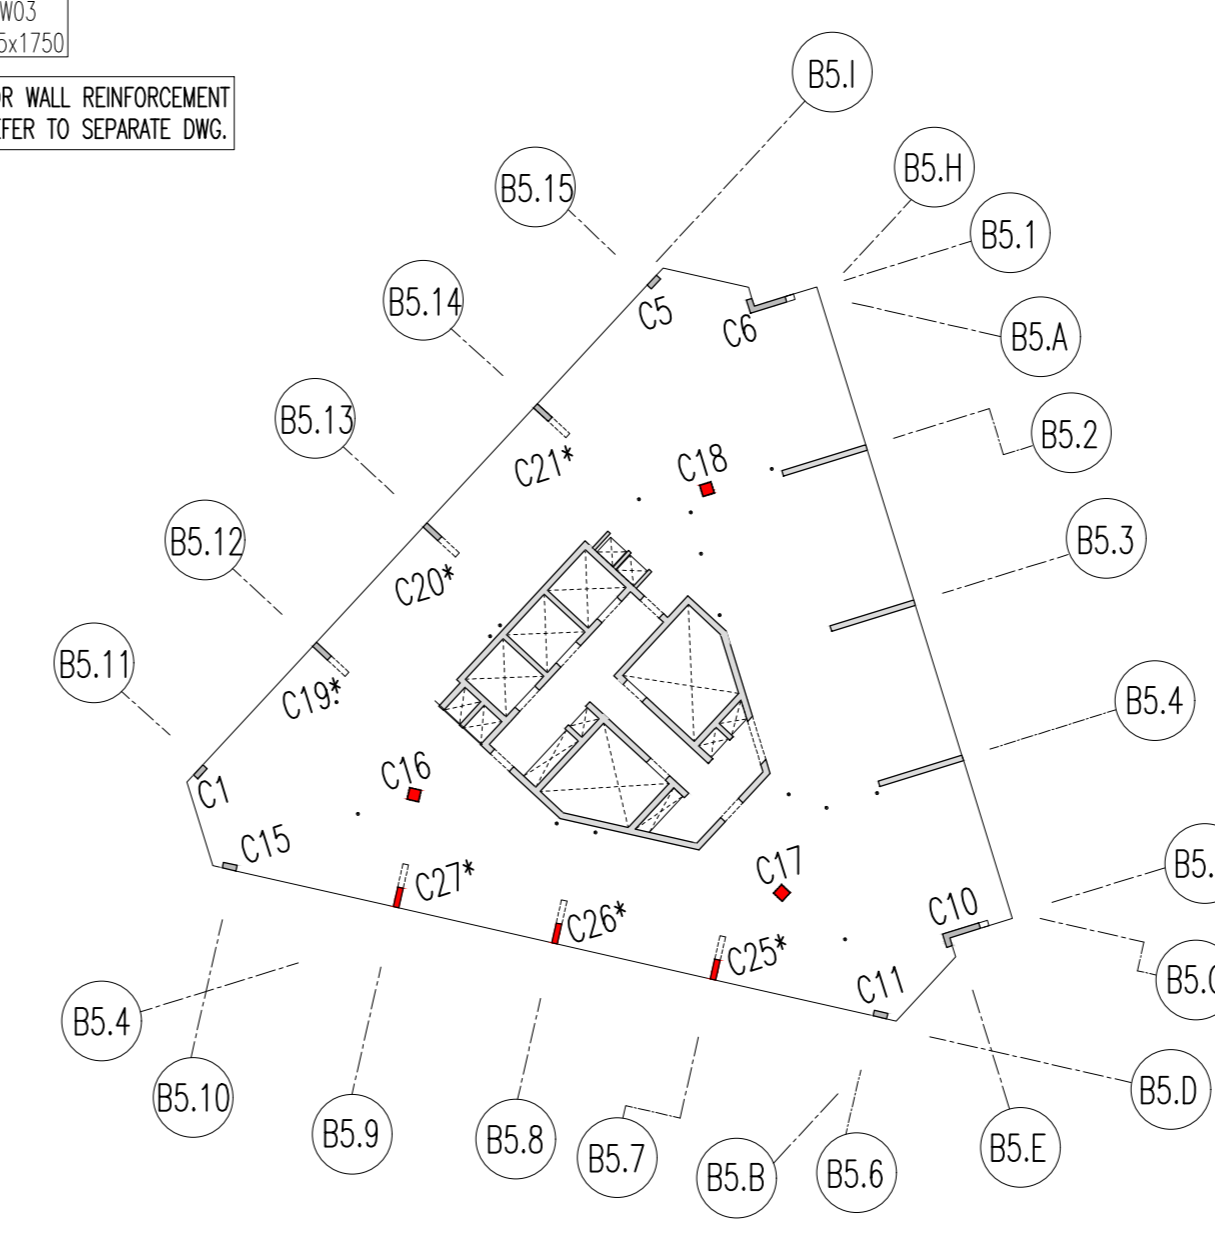

KEY PLAN AT LEVEL 26
SCALE 1:300

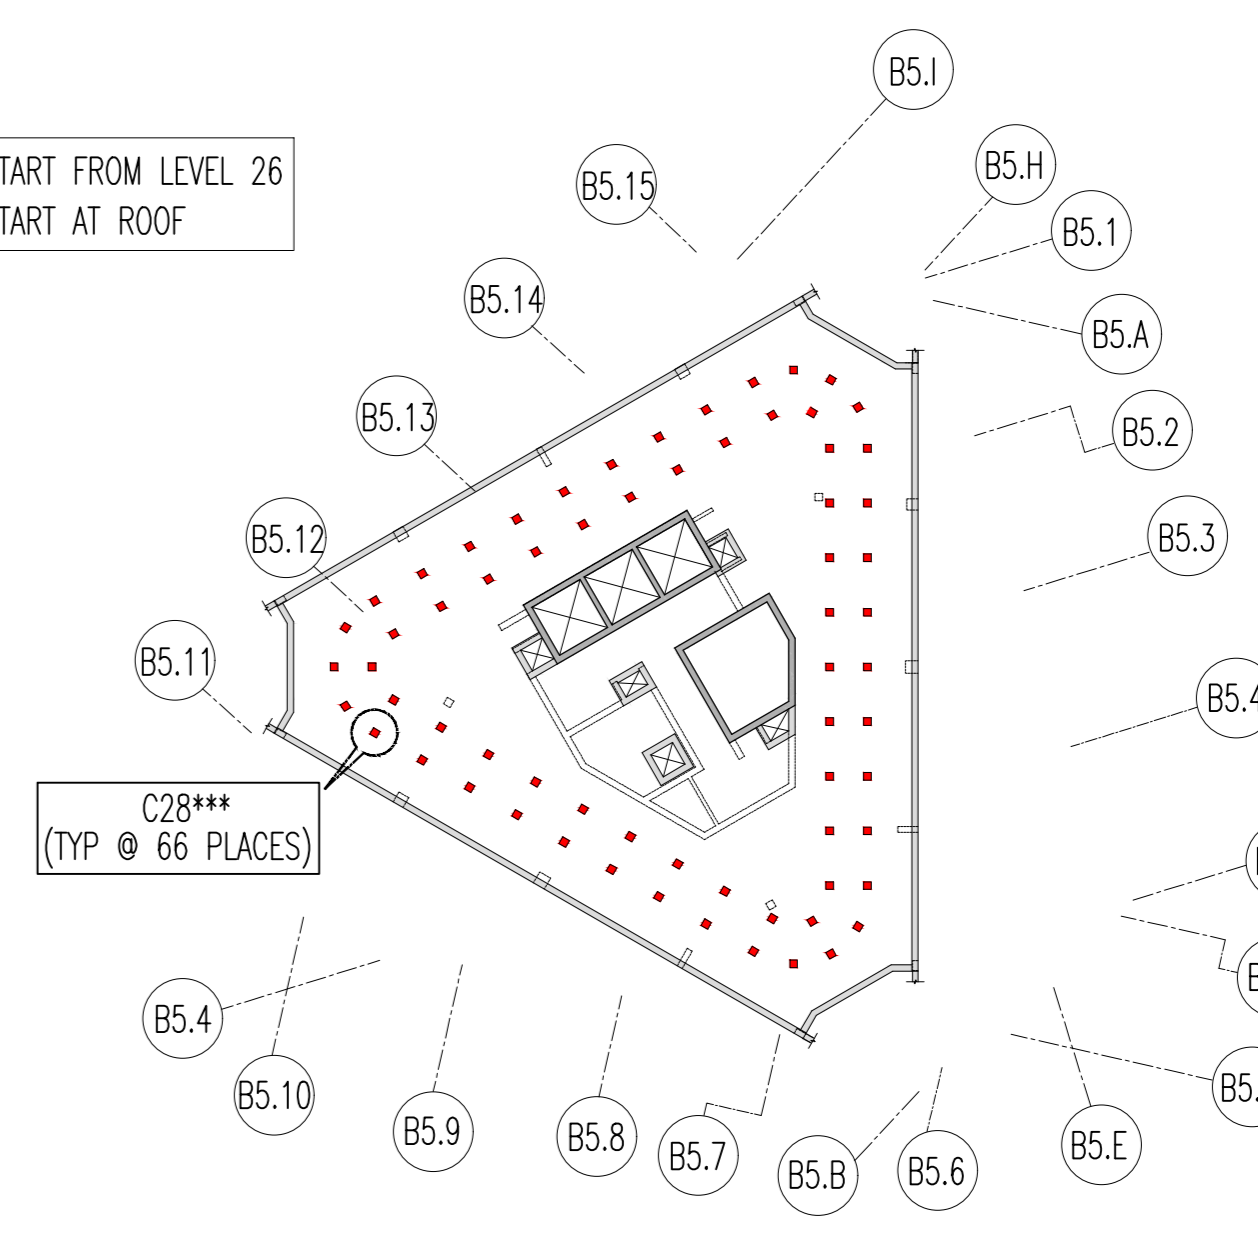

KEY PLAN AT ROOF
SCALE 1:300

Notes

DAY	07	DATE									
MONTH	11										
YEAR	24										
SCHEDULE		REVISION									
340-014/01 PO1											
340-014/03 PO1											
340-014/04 PO1											
340-014/05 PO1											
340-014/06 PO1											
340-014/07 PO1											
340-014/08 PO1											
340-014/09 PO1											
340-014/10 PO1											
C.D.M.											
SIGNIFICANT RISKS AND HAZARDS:											
KEY DESIGN DECISIONS TO REDUCE OR ELIMINATE HAZARDS:											
<p>P01 07/11/24 MRC ISSUED FOR APPROVAL</p> <table border="1"> <thead> <tr> <th>Rev.</th> <th>Date</th> <th>By</th> <th>Details Of Revision</th> </tr> </thead> <tbody> <tr> <td> </td> <td> </td> <td> </td> <td> </td> </tr> </tbody> </table>				Rev.	Date	By	Details Of Revision				
Rev.	Date	By	Details Of Revision								
Project											
Title											
RC DETAILS OF COLUMN FROM LEVEL 12 TO ROOF SHEET 5											
Status											
Drawn	VSD	AD Scales	AS SHOWN								
Date	Eng.	Chk.	App'l.								
			Suitability								
ACTUAL DIMENSIONS - 30mm											
Drawing No.			Rev.								