




WALL 19  
FOUNDATION TO LEVEL 5  
(300mm THICK WALL)  
SCALE 1:50

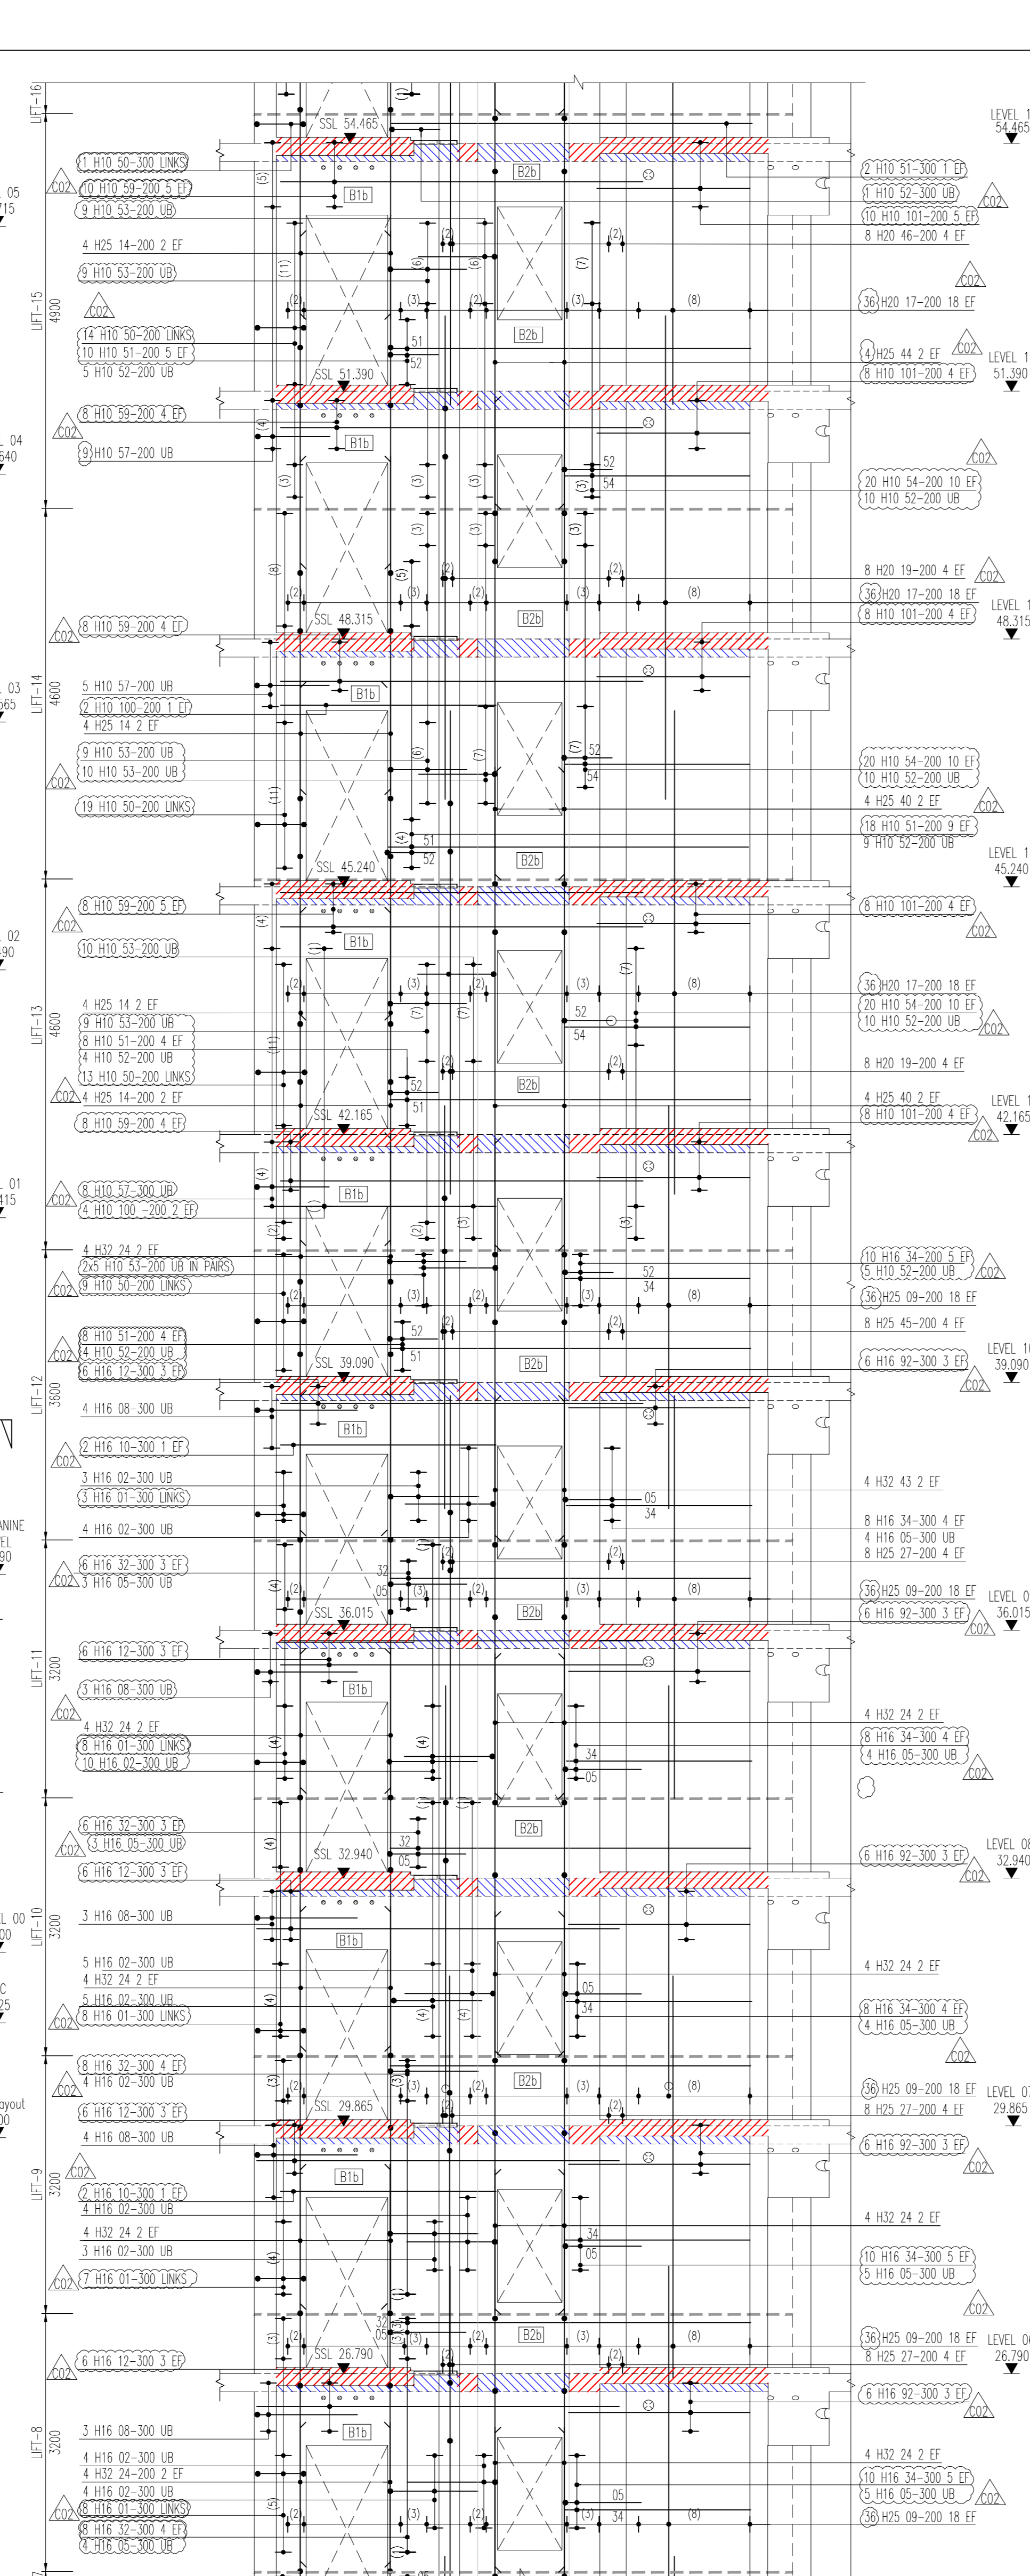







WALL 19  
LEVEL 5 TO 15  
(300mm THICK WALL)  
SCALE 1:50

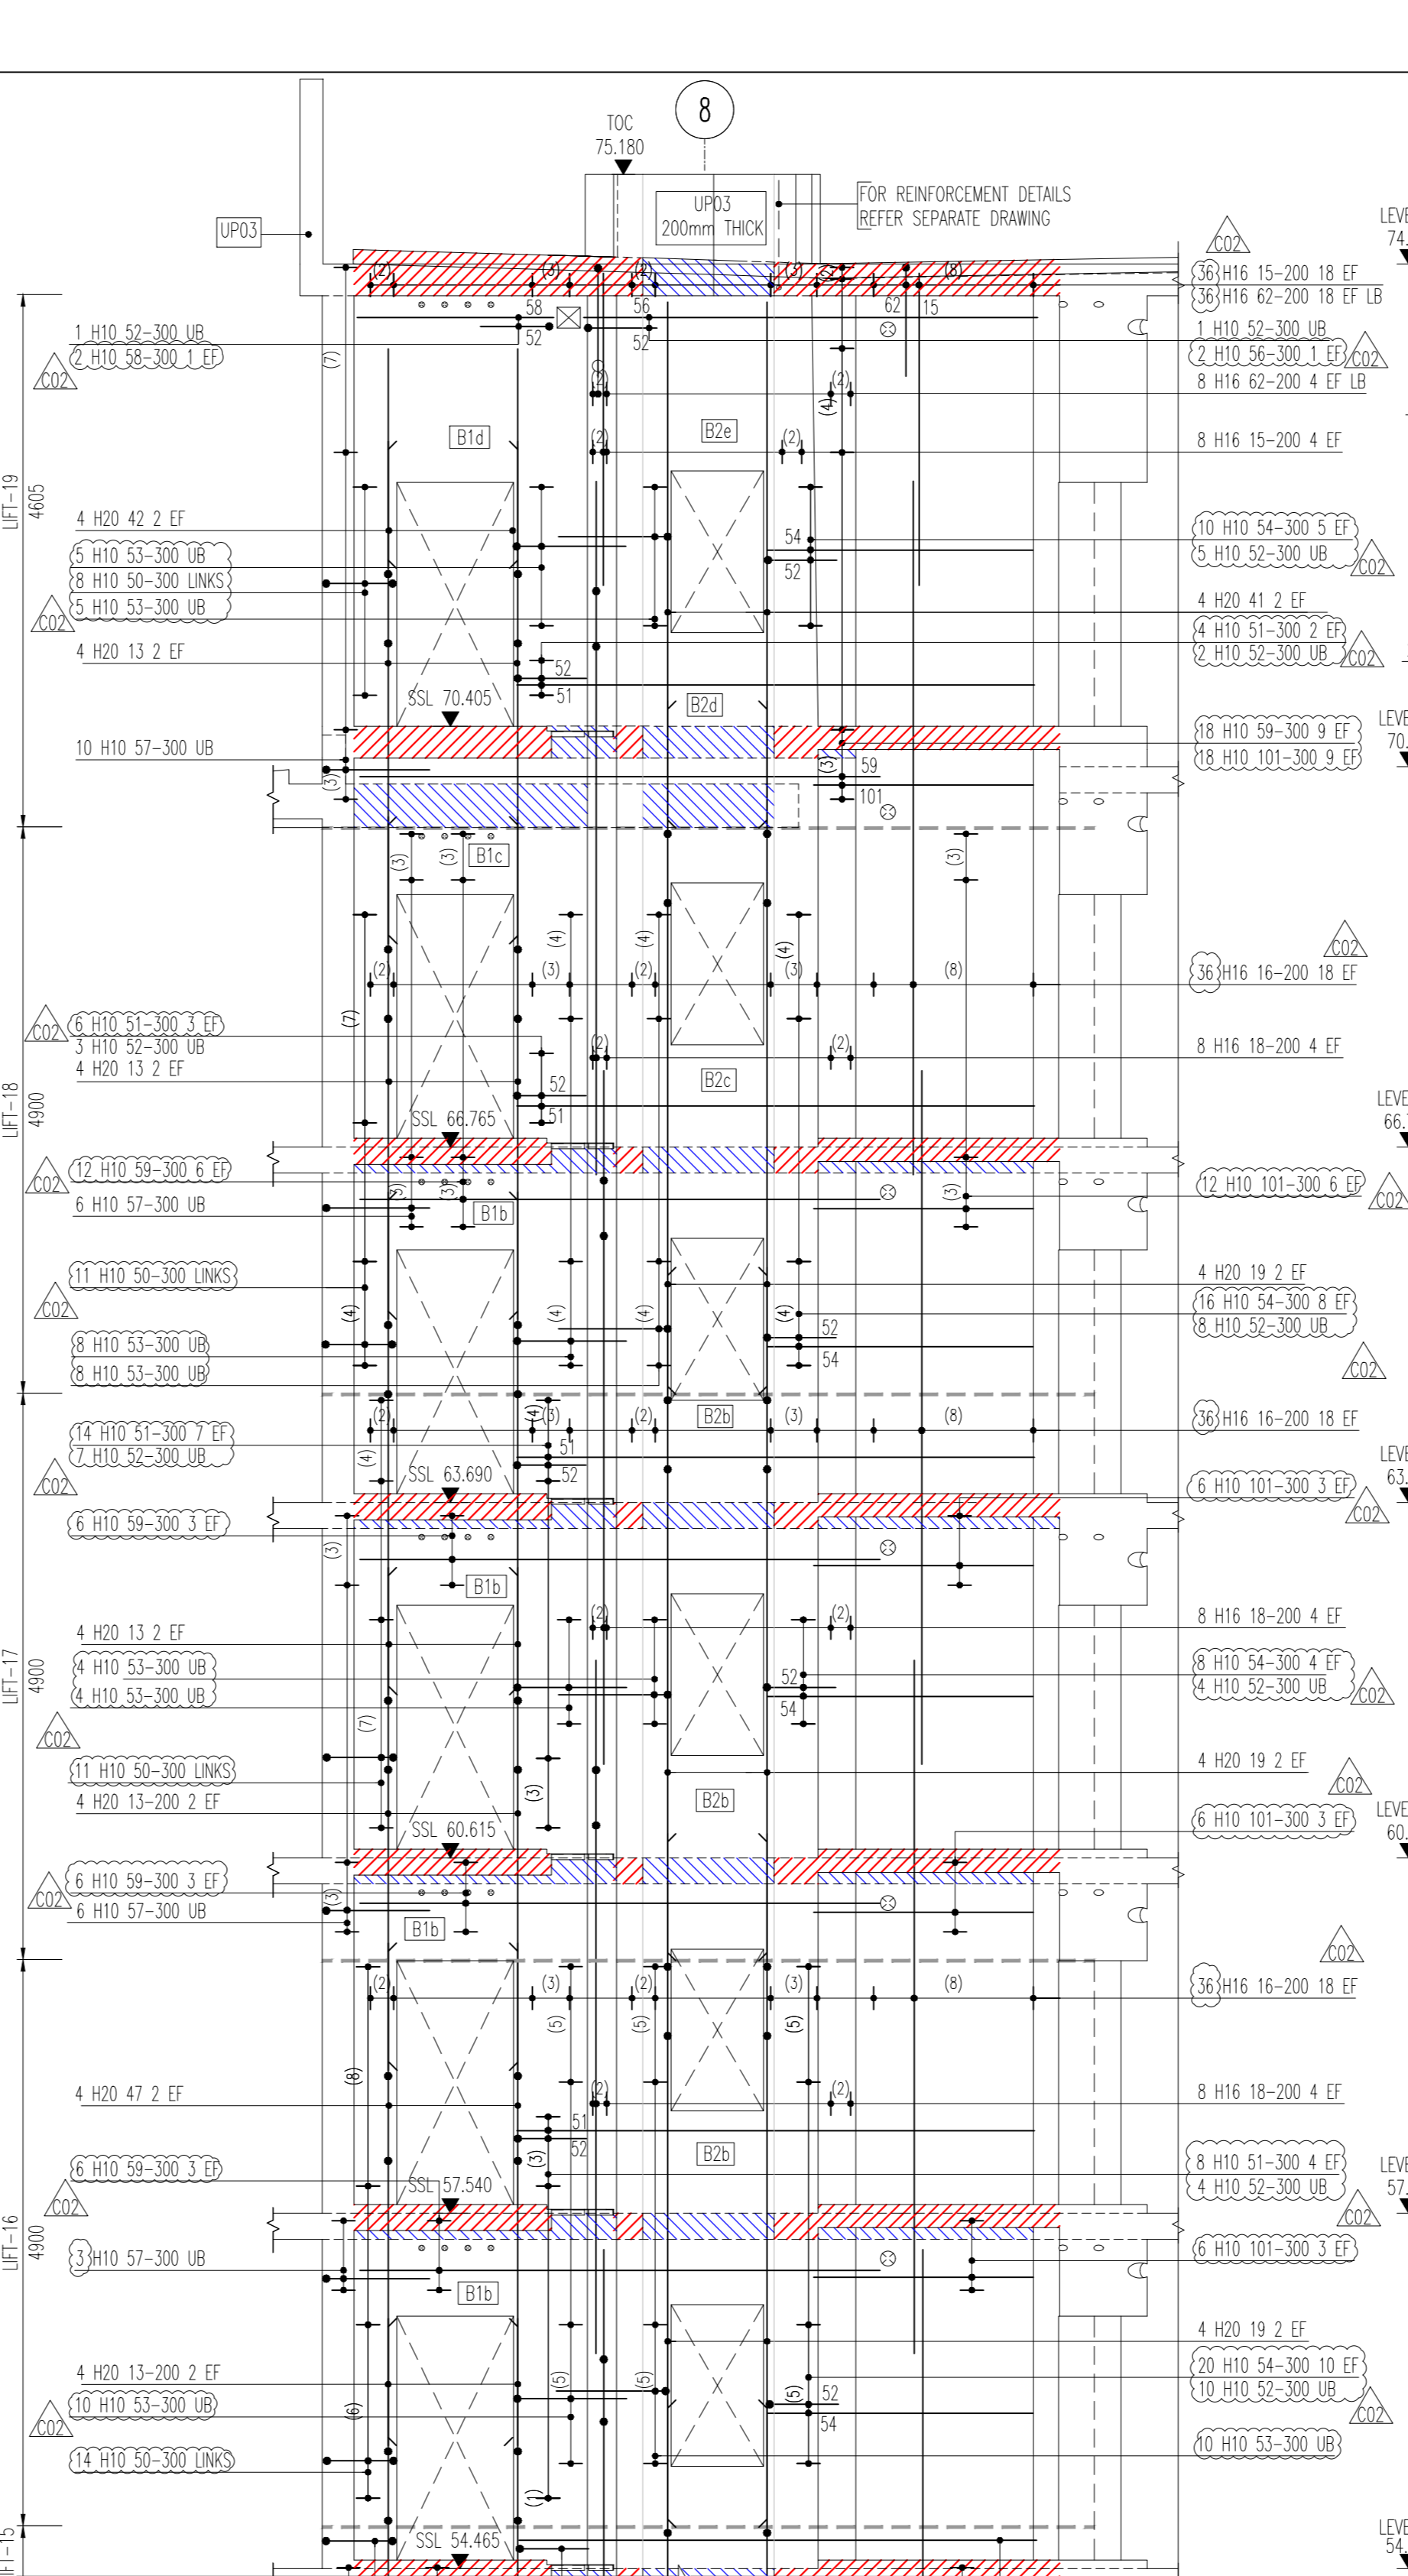

WALL 19  
LEVEL 15 TO ROOF  
(300mm THICK WALL)  
SCALE 1:50

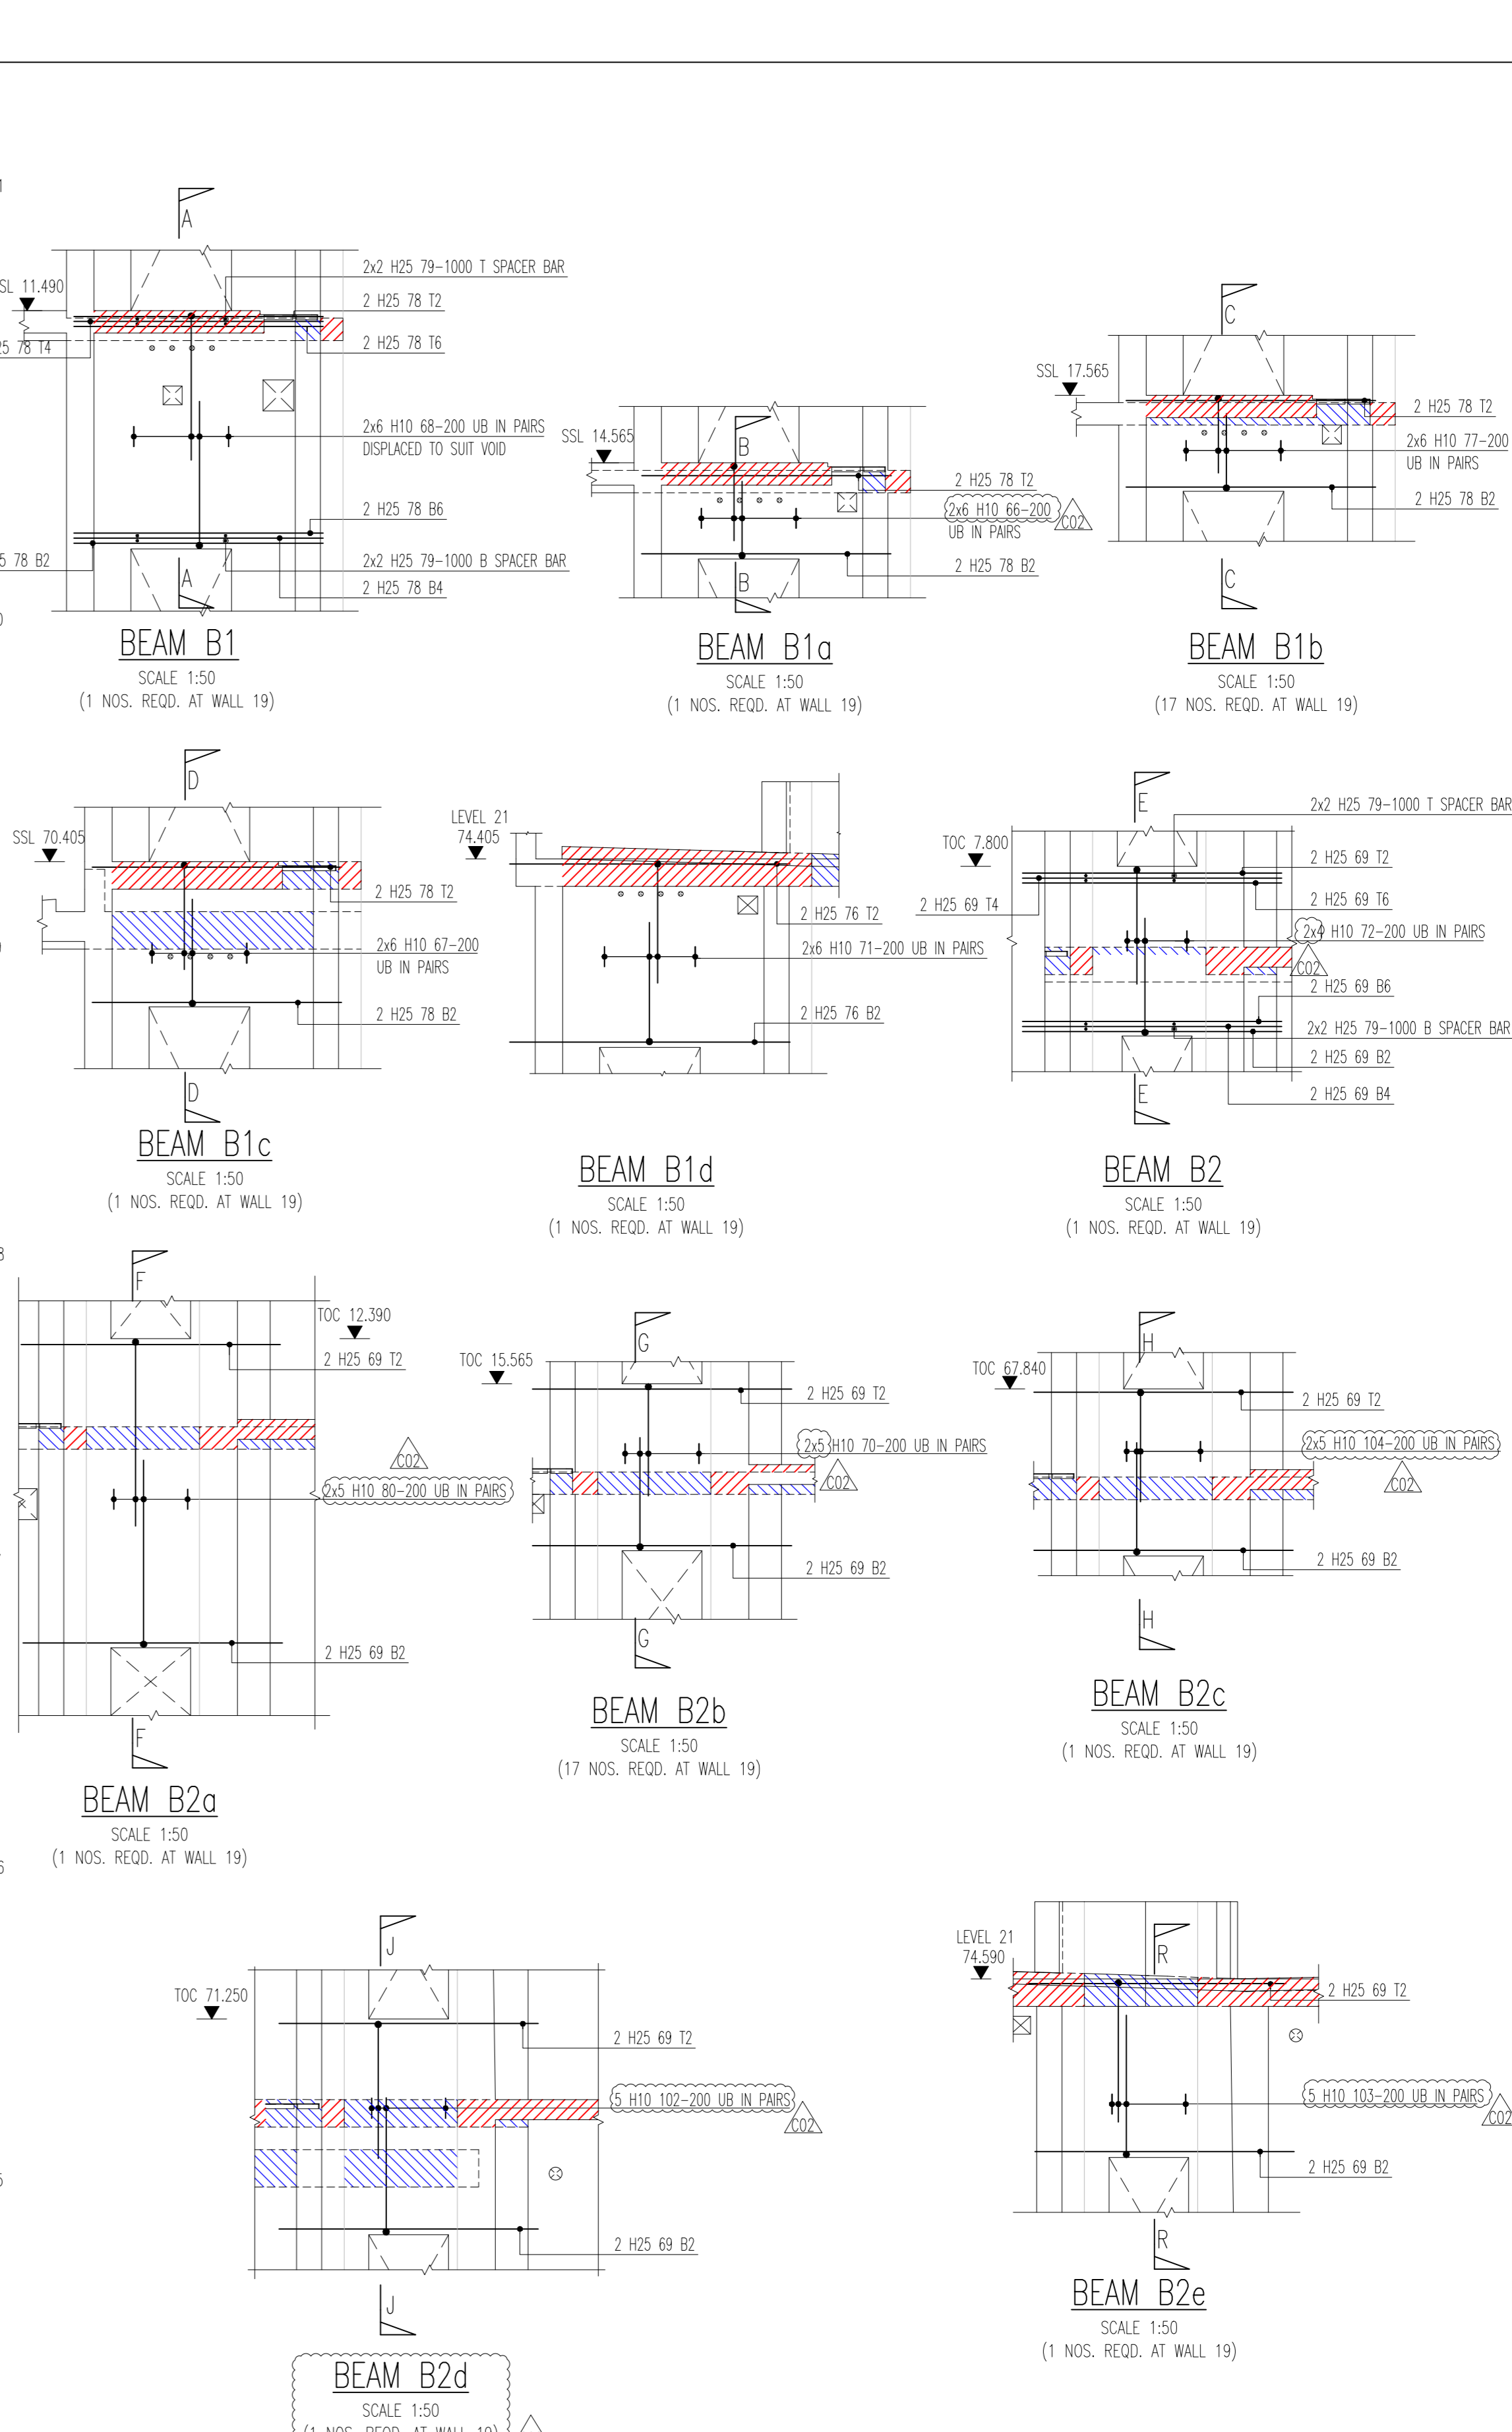

HATCHING DENOTES PULL-OUTS/COUPLERS AT NF.  
HATCHING DENOTES PULL-OUTS/COUPLERS AT FF.  
REFER DRAWING NO.

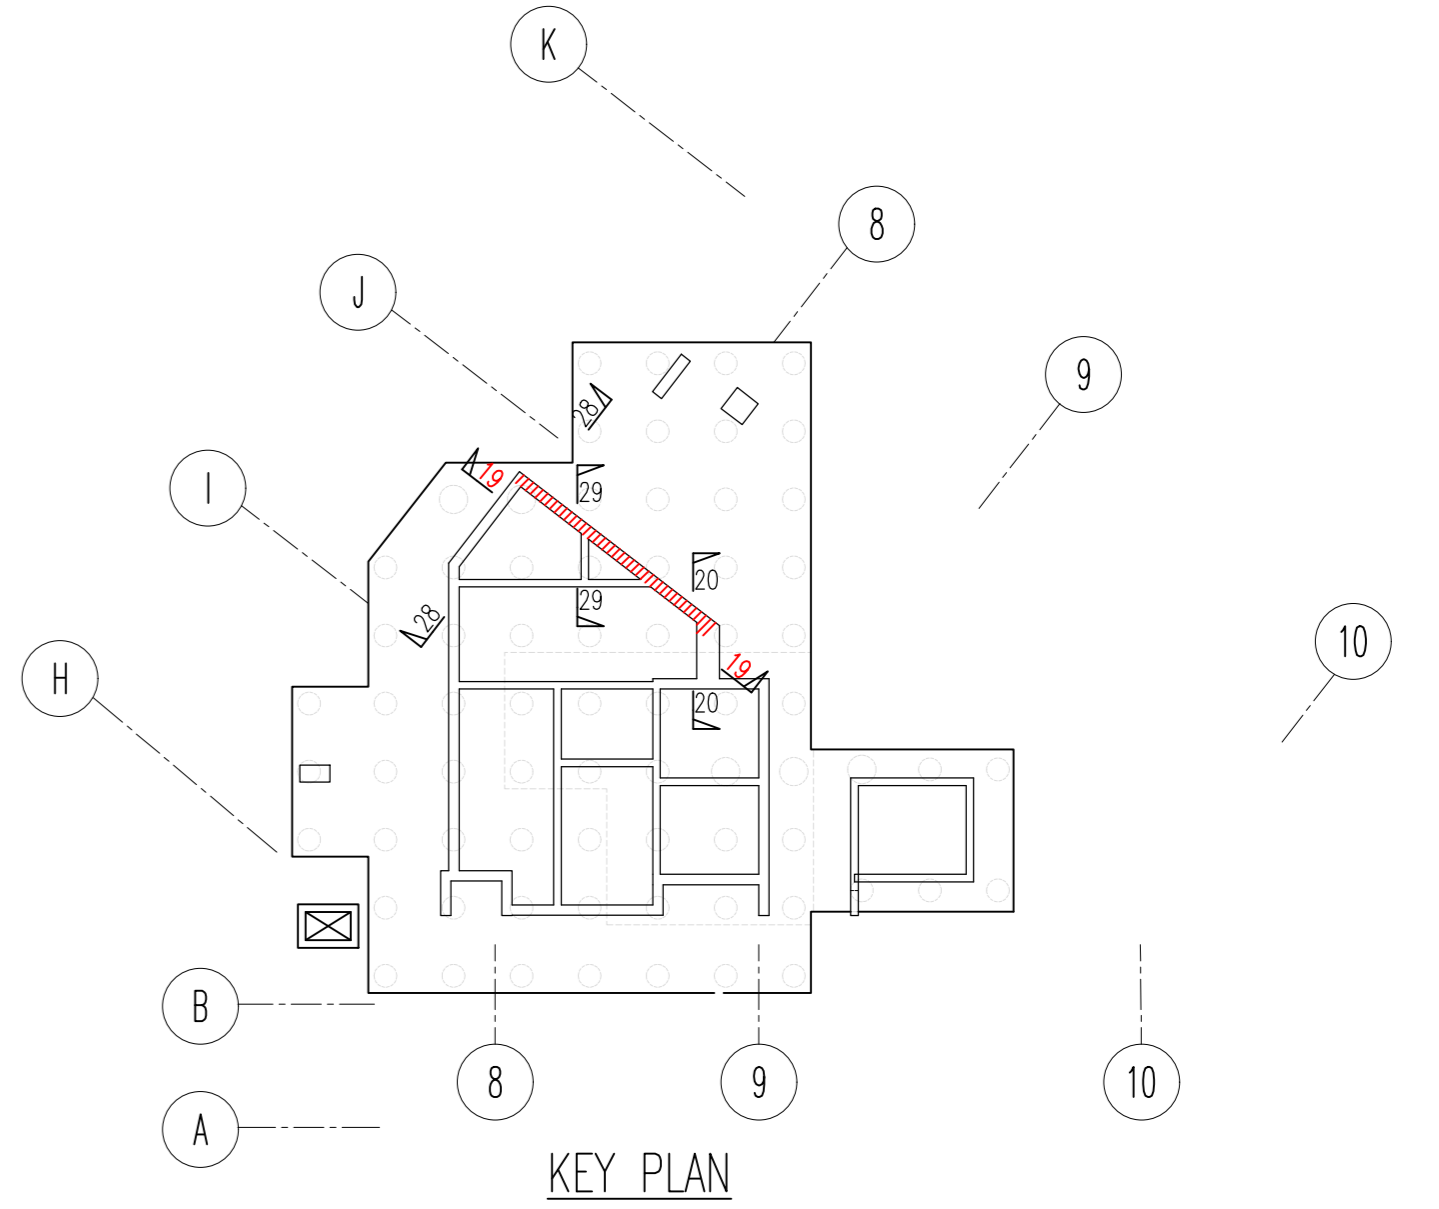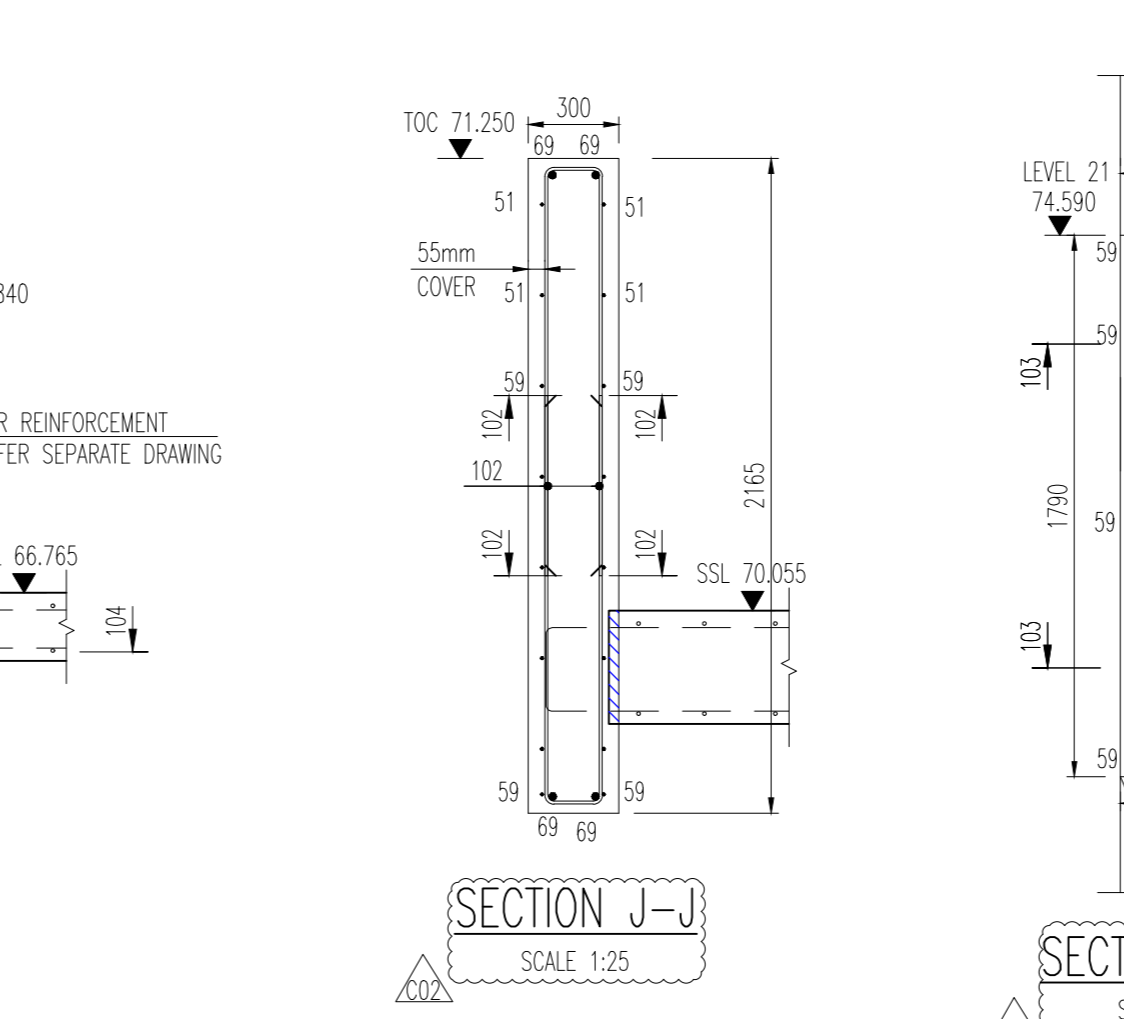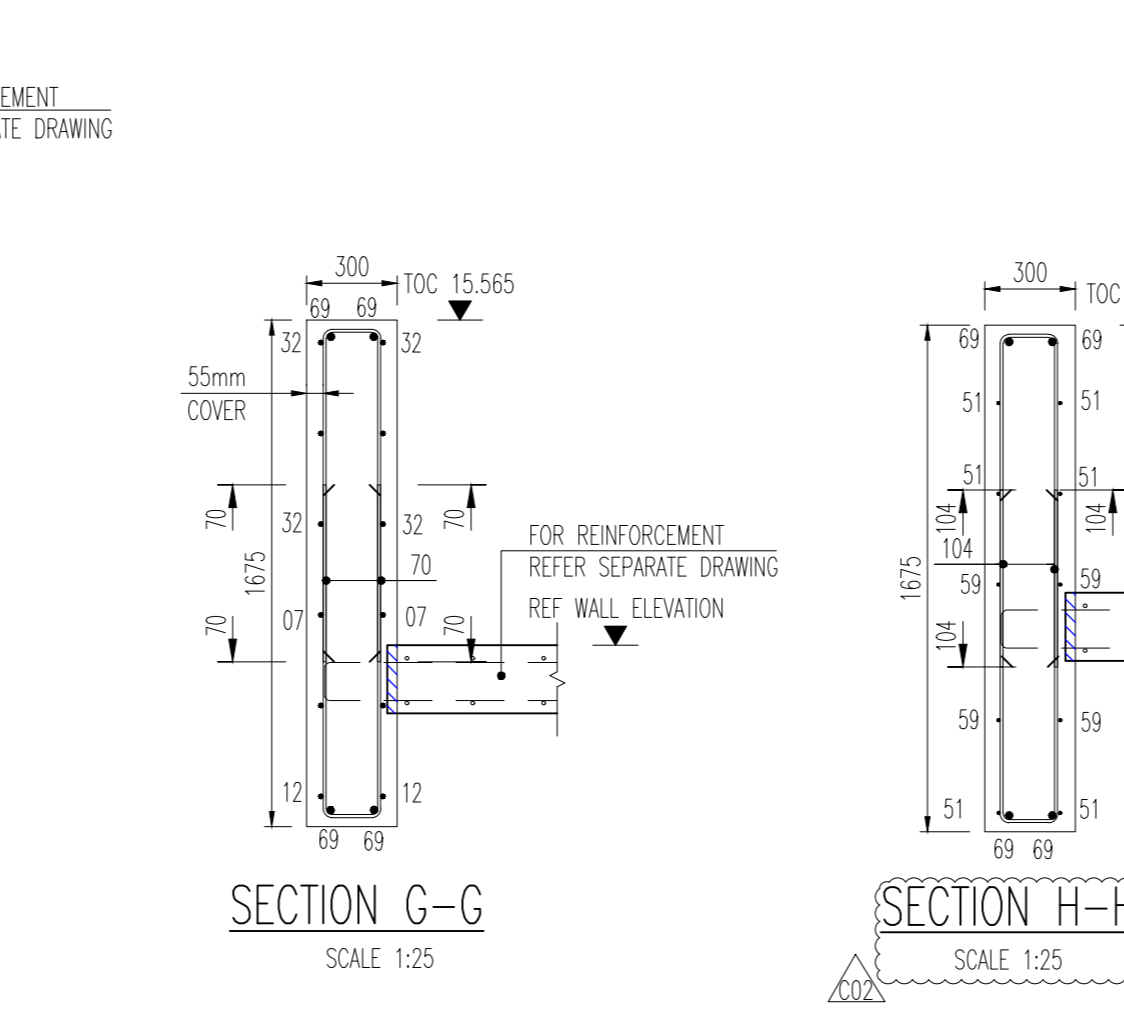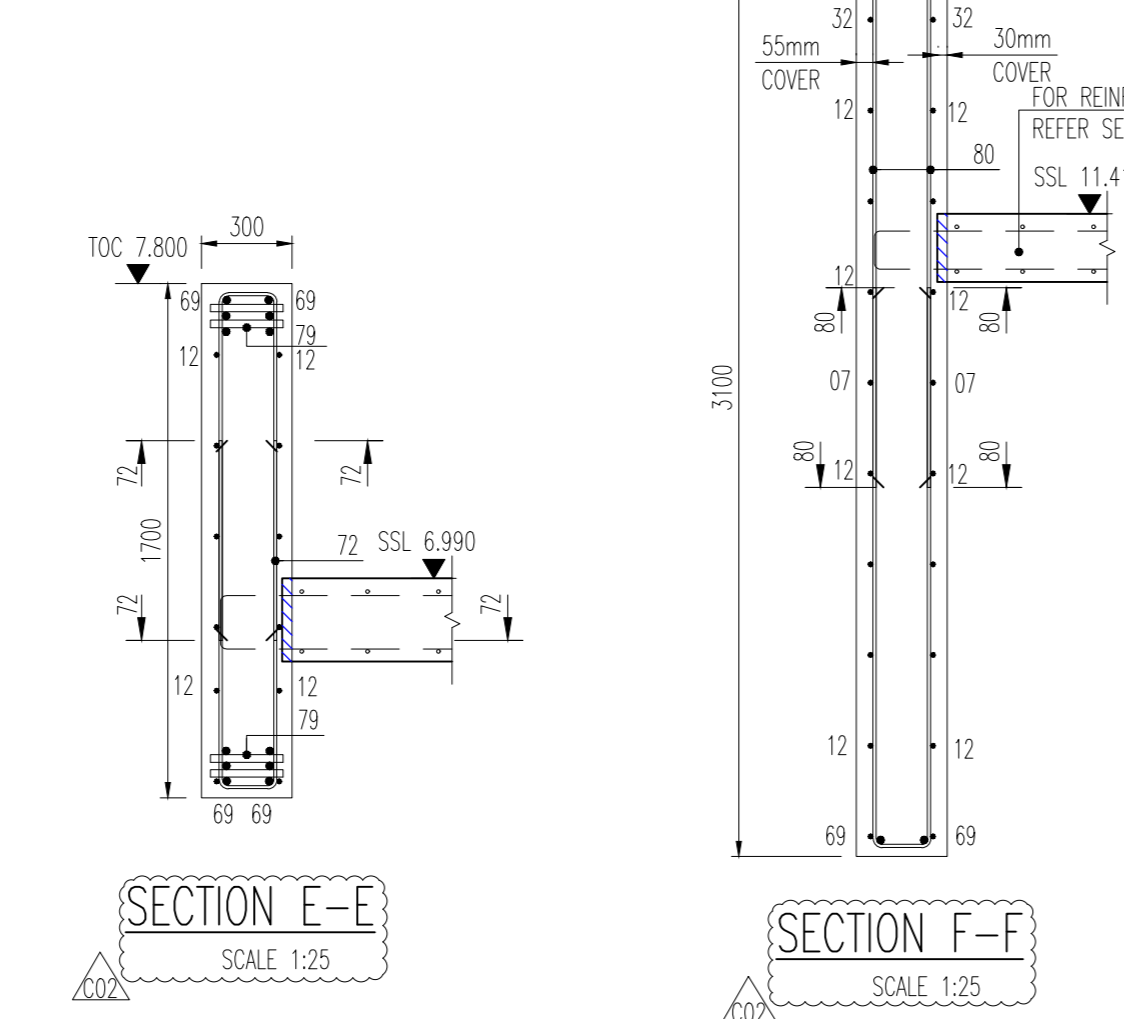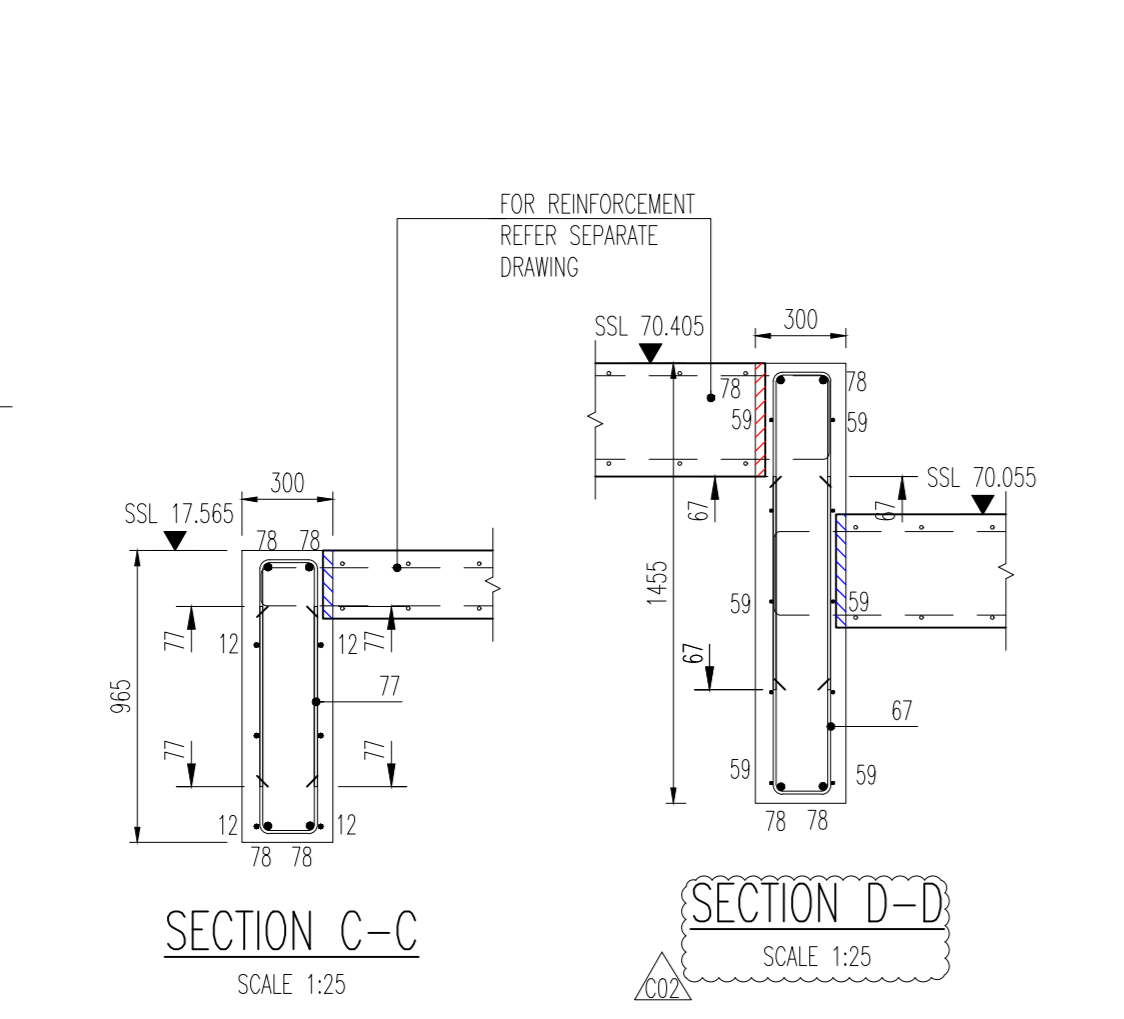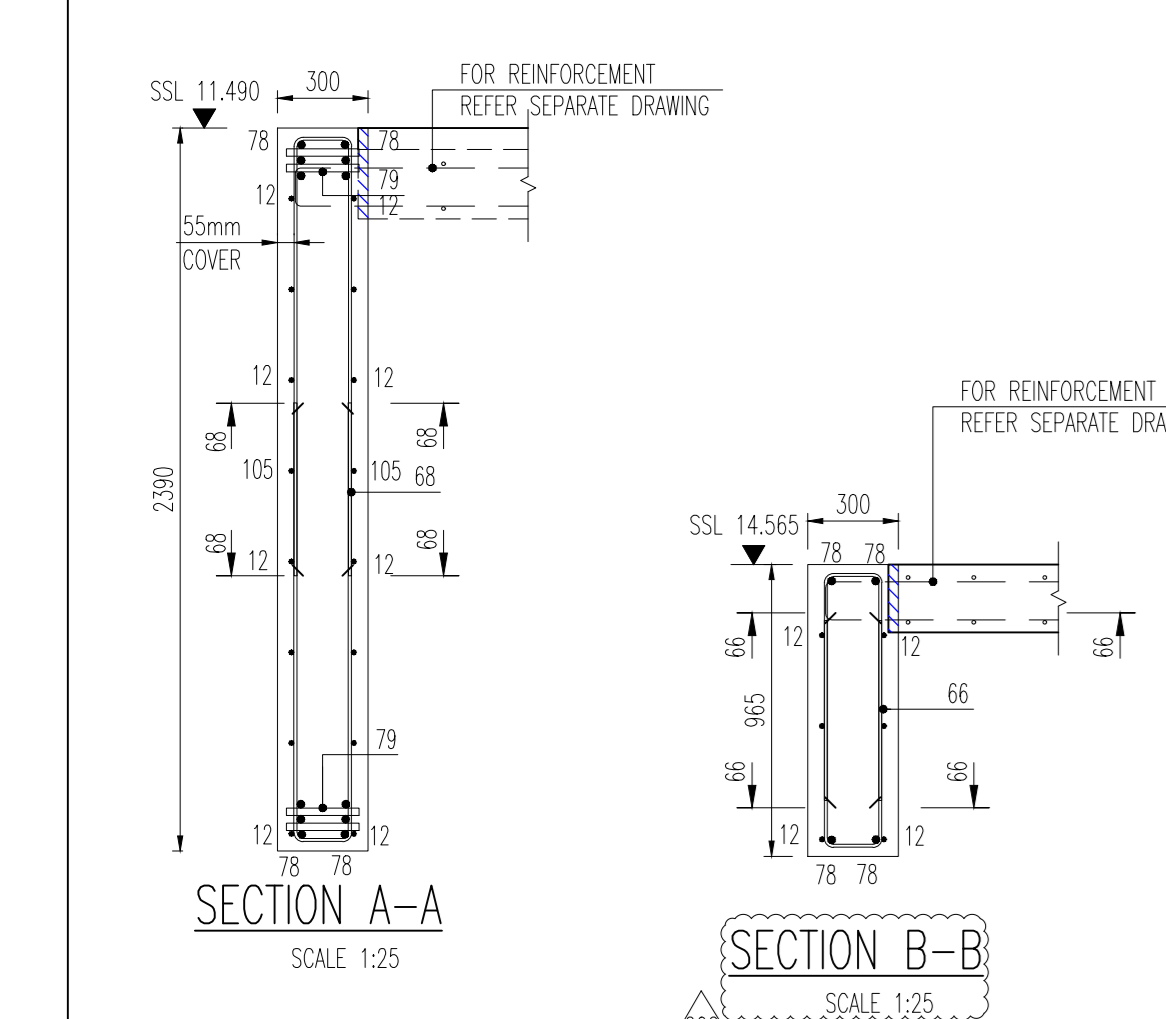

**Notes**

DAY	12	27	DATE	
MONTH	09	11	YEAR	
SCHEDULE	40/F/01-14	CO/10/02	REVISION	

C.D.M.

KEY DESIGN DECISIONS TO REDUCE OR ELIMINATE HAZARDS:

MIN. LAP LENGTH SCHEDULE	
BAR DIA.	LAP
H12	550
H12	675
H16	900
H20	1100
H25	1375
H32	1775

002/27/11/24 MRC	REVISED AS CLOUDED
001/12/09/24 SSS	ISSUED FOR CONSTRUCTION
Client	Details of Revision
Project	
Title	
Status	
Drawn	AD Scales AS SHOWN
Date	Eng. Chk. App'l. Sub'ty.
Working No.	Rev.